
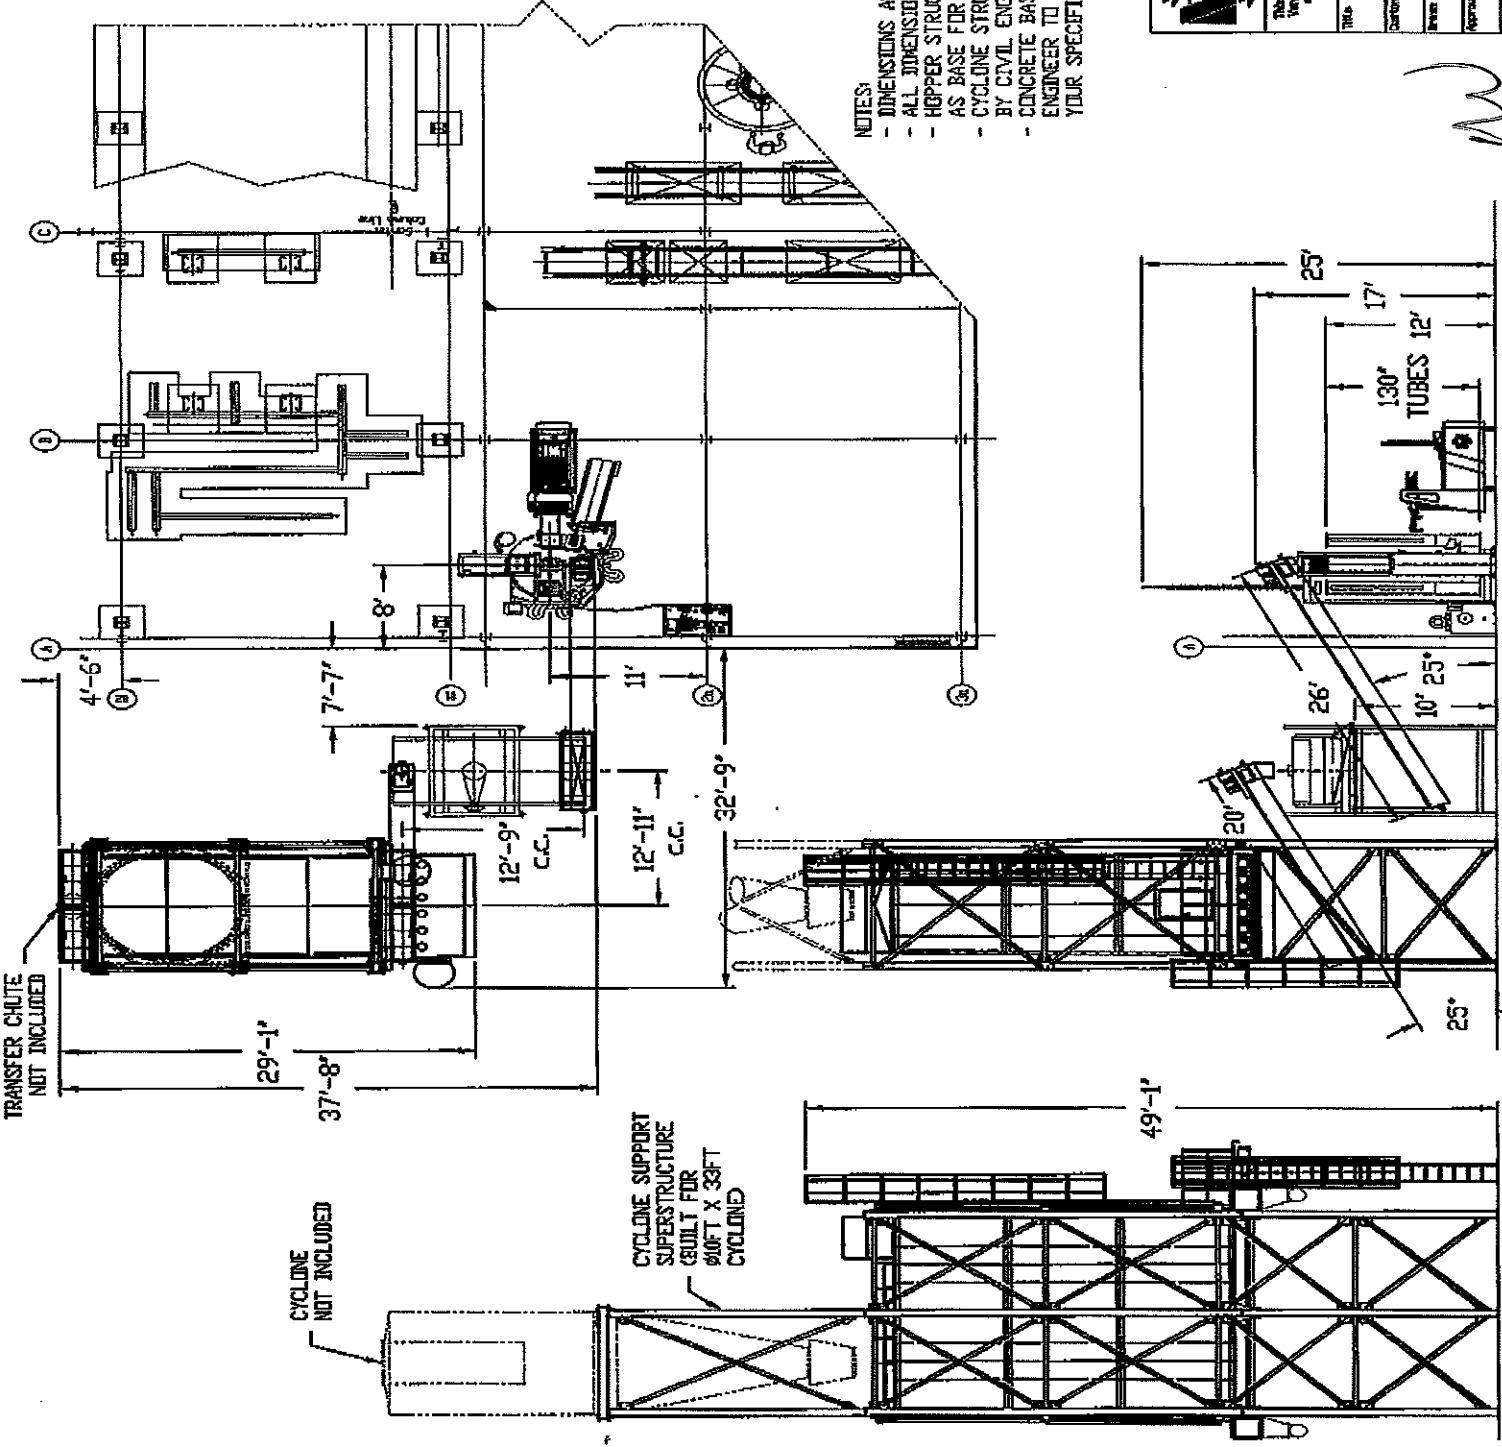


- NOTES:
- DIMENSIONS ARE PRELIMINARY
  - ALL DIMENSIONS ARE IN FEET AND INCHES
  - HOPPER STRUCTURE EXACTLY AT SAME LEVEL AS BASE FOR SCREENER AND PALER
  - CYCLONE STRUCTURE MUST BE APPROVED BY CIVIL ENGINEER FOR YOUR LOCALIZATION
  - CONCRETE BASE MUST BE DESIGNED BY YOUR ENGINEER TO SUPPORT HOPPER STRUCTURE FOR YOUR SPECIFIC LOCALIZATION

 <b>Las Machineries</b> <b>VERVILLE</b> INC. © Copyright 1992		Project: G-2689-5 Verville Approved: _____ Date: _____
This document is the exclusive property of Las Machineries Verville Inc. The reproduction or alteration of its content is strictly forbidden unless authorized by writing by Las Machineries Verville Inc.		
Title: <b>BUCKING LINE: WINDSOR-SCREENER-HOPPER-2805385</b>		
Customer: <b>MINERSTAR INDUSTRIES - RIBEIL MACHINERY</b>		
Drawn by: T.M.	Date: 2006/04/13	Scale: NTS
Approved by: _____ Project: PRELIMINARY		
No: _____ Project: AMERICAN		



*[Handwritten signature]*

TC-0539-10

